

- EXISTING CANAL NOTES:**
- CONTRACTOR SHALL MAINTAIN/ALLOW ACCESS TO CANAL FOR WATERING OPERATIONS AND MAINTENANCE DURING ALL PHASES OF CONSTRUCTION
 - USE EXTREME CARE WHEN WORKING AROUND EXISTING CANAL BOX CULVERT AND STRUCTURES
 - SLC PUBLIC UTILITIES TO BE NOTIFIED IMMEDIATELY IN THE EVENT THAT THE CANAL IS DAMAGED IN ANY WAY.


LAYOUT NOTES A

- ALL LINES AND DIMENSIONS ARE PARALLEL OR PERPENDICULAR TO THE LINES FROM WHERE MEASURED UNLESS OTHERWISE INDICATED.
- ALL LAYOUT AND GRADE WORK AS PER DRAWINGS AND SPECIFICATIONS SHALL BE LAID OUT BY A REGISTERED CIVIL ENGINEER OR SURVEYOR, ARCHITECT TO PROVIDE ELECTRONIC FILE FOR THIS PURPOSE.
- ALL CURVES TO TANGENT LINES SHALL BE NEAT, TRIM, SMOOTH AND UNIFORM.
- WHEN THE WRITTEN DIMENSION IS DIFFERENT FROM THE SCALED DIMENSION, THE WRITTEN DIMENSION SHALL PREVAIL AND THE LANDSCAPE ARCHITECT SHALL BE NOTIFIED IN WRITING BEFORE PROCEEDING WITH WORK IN THE AREA IN QUESTION.
- SIDEWALK EXPANSION JOINTS SHALL BE PLACED WHERE CALLED FOR ON PLAN OR AT A MAXIMUM OF 10' O.C. 1/2" EXPANSION JOINTS SHALL BE PROVIDED AT LOCATIONS WHERE SIDEWALKS ADJOIN CURBS OR EXISTING SIDEWALKS.
- LANDSCAPE ARCHITECT SHALL BE CONSULTED BEFORE ANY WORK SHALL COMMENCE.
- CONTRACTOR SHALL VERIFY ALL CONDITIONS IN THE FIELD AND REPORT ANY DISCREPANCIES TO THE LANDSCAPE ARCHITECT.


REFERENCE NOTES B

SYMBOL	DESCRIPTION	QTY*
[1]	BENCH - SEE SHEET LS501, DETAIL-A	7
[3]	COLLAPSIBLE BOLLARD - SEE SHEET LS501, DETAIL-C	8
[5]	TRAIL SIGNAGE: WAYFINDING - SEE SHEET LS502, DETAIL-A, D, E, & G	6
[6]	TRAIL SIGNAGE: TRAIL MARKER - SEE SHEET LS501, DETAIL-B & G	9
[7]	COMPACTED UNTREATED BASE COURSE, 12" THICK - SEE SHEET LS501, DETAIL-F & G	274.27 cy
[8]	ASPHALT PAVEMENT, 6" THICK, PG 64-22 DMI/2, CLASS III WITH 6" BASE COURSE - SEE SHEET LS501, DETAIL-F & G	26,555 sf
[9]	6" CONCRETE MOW CURB - SEE SHEET LS501, DETAIL-D	281 lf
[10]	EXISTING ASPHALT PAVING TO REMAIN IN PLACE	
[11]	INFILTRATION WELL/DRAINAGE SUMP - SEE SHEET LS501, DETAIL-B	3
[12]	LANDSCAPE BOULDER - SEE SHEET LS501, DETAIL-E	92
[13]	6FT HIGH WOOD FENCING WITH MATCHING 4FT-WIDE GATE - SEE SHEET LS503, DETAIL-A	175 lf
[14]	TRAIL SIGNAGE: INTERPRETIVE - SEE SHEET LS502, DETAIL- E, F, & G	2
[15]	EXISTING ASPHALT PAVING, CRACK SEAL & TOP COAT WITH 1/2" ASPHALT MIX (VARIABLE THICKNESS, REFER TO GRADING PLAN) - SEE SHEET LS501, DETAIL-G	1,418 sf
[16]	CONCRETE FLATWORK, 5" THICK OVER 6" BASE COURSE - SEE SHEET LS503, DETAIL-B	236 sf
[24]	INSTALL TYPE-A CURB AND GUTTER (SEE APWA PLAN-205). TAPER AT BOTH ENDS, TYP.	52 lf
[26]	APPROXIMATE LOCATION OF SCULPTURE (N.I.C.), COORDINATE WITH SLC ARTS COUNCIL AND COMMISSIONED ARTIST	

SCALE & NORTH ARROW D

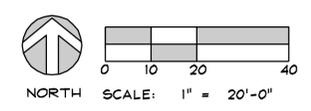


KEYPLAN C

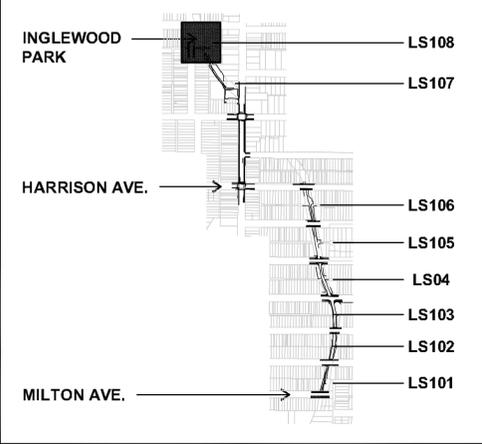

PREPARER:
Arc Sitio Design, Inc
 Landscape Architecture & Architectural Site Design
 1058 East 2100 South
 Salt Lake City, Utah 84106
 office 801 . 487 . 4923
 fax 801 . 466 . 3046
 www.arcsitiodesign.com

PREPARER CONSULTANTS:

PROFESSIONAL SEAL:

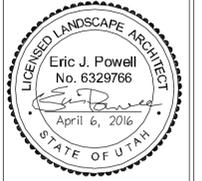

PROJECT IDENTIFICATION:

McCLELLAND TRAIL IMPROVEMENTS: 2350 SOUTH TO 800 SOUTH

PROJECT OWNER:

SALT LAKE CITY CORPORATION

451 SOUTH STATE STREET
 SALT LAKE CITY, UTAH 84111-2836
 WWW.SLCGOV.COM

MARK	DATE	DESCRIPTION

PREPARER #: ASD
 CONTRACT #: 300110
 PROJECT #: 108065
 FILE #: 15051
 DRAWING FILE: L
 DRAWN BY: EP
 CHECKED BY: RG
 COPYRIGHT: N/A


SHEET TITLE:

LANDSCAPE SITE PLAN

SHEET IDENTIFIER:

LS108

BINDING ORDER 43

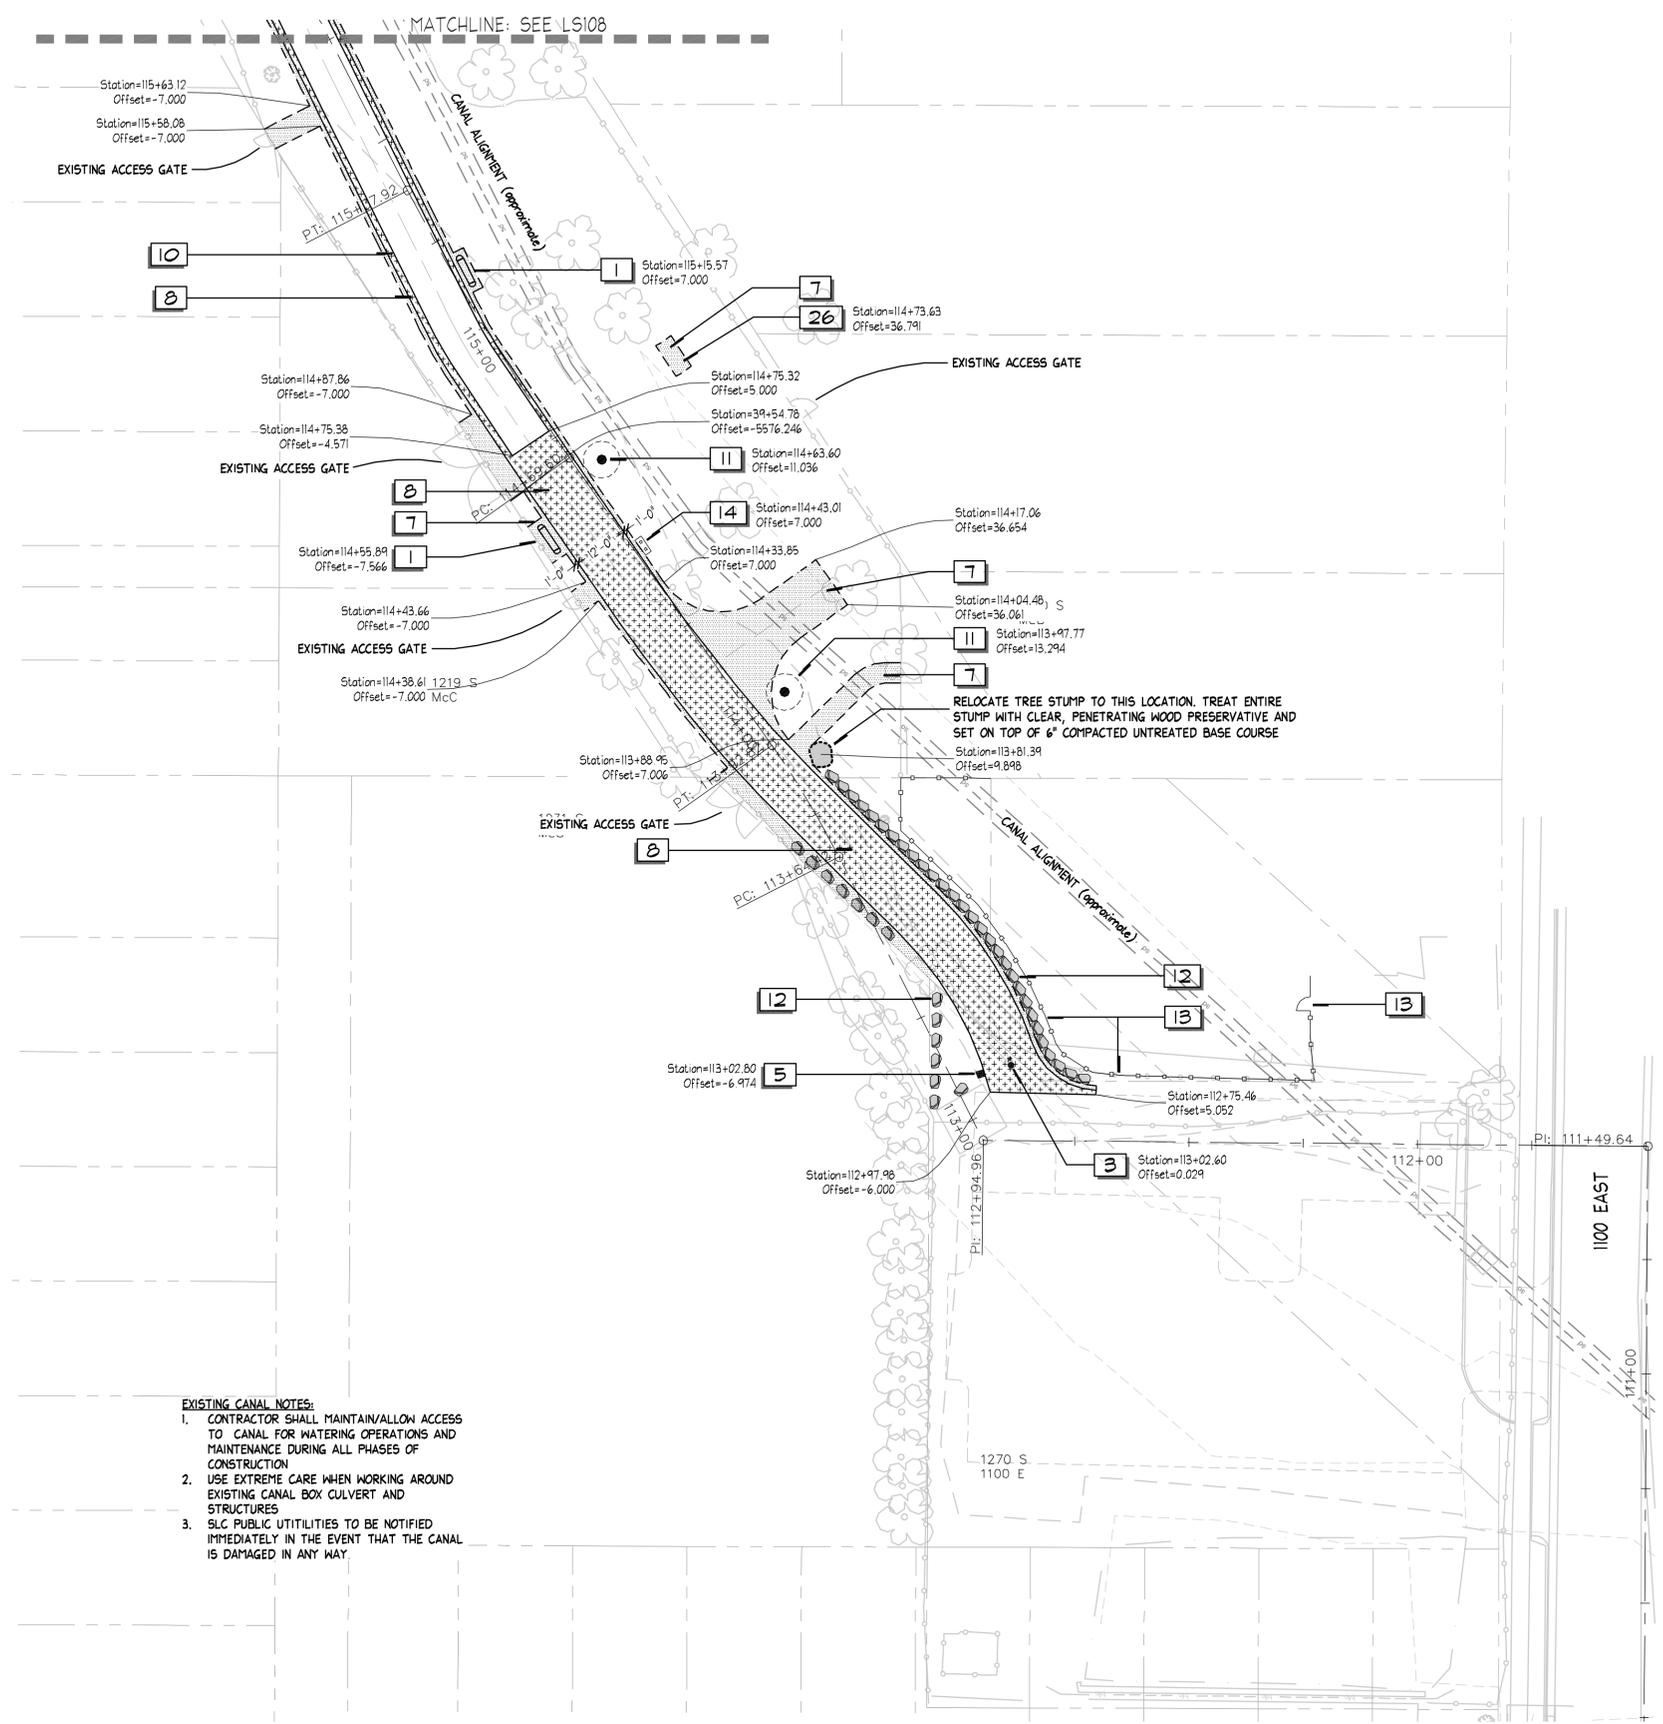

EXISTING CANAL NOTES:

- CONTRACTOR SHALL MAINTAIN/ALLOW ACCESS TO CANAL FOR WATERING OPERATIONS AND MAINTENANCE DURING ALL PHASES OF CONSTRUCTION
- USE EXTREME CARE WHEN WORKING AROUND EXISTING CANAL BOX CULVERT AND STRUCTURES
- SLC PUBLIC UTILITIES TO BE NOTIFIED IMMEDIATELY IN THE EVENT THAT THE CANAL IS DAMAGED IN ANY WAY.



LAYOUT NOTES A

- ALL LINES AND DIMENSIONS ARE PARALLEL OR PERPENDICULAR TO THE LINES FROM WHERE MEASURED UNLESS OTHERWISE INDICATED.
- ALL LAYOUT AND GRADE WORK AS PER DRAWINGS AND SPECIFICATIONS SHALL BE LAID OUT BY A REGISTERED CIVIL ENGINEER OR SURVEYOR, ARCHITECT TO PROVIDE ELECTRONIC FILE FOR THIS PURPOSE.
- ALL CURVES TO TANGENT LINES SHALL BE NEAT, TRIM, SMOOTH AND UNIFORM.
- WHEN THE WRITTEN DIMENSION IS DIFFERENT FROM THE SCALED DIMENSION, THE WRITTEN DIMENSION SHALL PREVAIL AND THE LANDSCAPE ARCHITECT SHALL BE NOTIFIED IN WRITING BEFORE PROCEEDING WITH WORK IN THE AREA IN QUESTION.
- SIDEWALK EXPANSION JOINTS SHALL BE PLACED WHERE CALLED FOR ON PLAN OR AT A MAXIMUM OF 10' O.C. 1/2" EXPANSION JOINTS SHALL BE PROVIDED AT LOCATIONS WHERE SIDEWALKS ADJOIN CURBS OR EXISTING SIDEWALKS.
- LANDSCAPE ARCHITECT SHALL BE CONSULTED BEFORE ANY WORK SHALL COMMENCE.
- CONTRACTOR SHALL VERIFY ALL CONDITIONS IN THE FIELD AND REPORT ANY DISCREPANCIES TO THE LANDSCAPE ARCHITECT.

REFERENCE NOTES B

SYMBOL	DESCRIPTION	QTY*
	1 BENCH - SEE SHEET LS501, DETAIL-A	7
	3 COLLAPSIBLE BOLLARD - SEE SHEET LS501, DETAIL-C	8
	5 TRAIL SIGNAGE: WAYFINDING - SEE SHEET LS502, DETAIL-A, D, E, & G	6
	6 TRAIL SIGNAGE: TRAIL MARKER - SEE SHEET LS501, DETAIL-B & G	9
	7 COMPACTED UNTREATED BASE COURSE, 12" THICK - SEE SHEET LS501, DETAIL-F & G	274.27 cy
	8 ASPHALT PAVING, 6" THICK, PG 64-22 DMI/2, CLASS III WITH 6" BASE COURSE - SEE SHEET LS501, DETAIL-F & G	26555 sf
	9 6" CONCRETE MOW CURB - SEE SHEET LS501, DETAIL-D	281 lf
	10 EXISTING ASPHALT PAVING TO REMAIN IN PLACE	
	11 INFILTRATION WELL/DRAINAGE SUMP - SEE SHEET LS501, DETAIL-B	3
	12 LANDSCAPE BOULDER - SEE SHEET LS501, DETAIL-E	42
	13 6FT HIGH WOOD FENCING WITH MATCHING 4FT-WIDE GATE - SEE SHEET LS503, DETAIL-A	175 lf
	14 TRAIL SIGNAGE: INTERPRETIVE - SEE SHEET LS502, DETAIL- E, F, & G	2
	15 EXISTING ASPHALT PAVING, CRACK SEAL & TOP COAT WITH 1/2" ASPHALT MIX (VARIABLE THICKNESS, REFER TO GRADING PLAN) - SEE SHEET LS501, DETAIL-G	1,418 sf
	16 CONCRETE FLATWORK, 5" THICK OVER 6" BASE COURSE - SEE SHEET LS503, DETAIL-B	236 sf
	24 INSTALL TYPE-A CURB AND GUTTER (SEE APWA PLAN-205). TAPER AT BOTH ENDS, TYP.	52 lf
	26 APPROXIMATE LOCATION OF SCULPTURE (N.I.C.), COORDINATE WITH SLC ARTS COUNCIL AND COMMISSIONED ARTIST	

SCALE & NORTH ARROW D KEYPLAN C

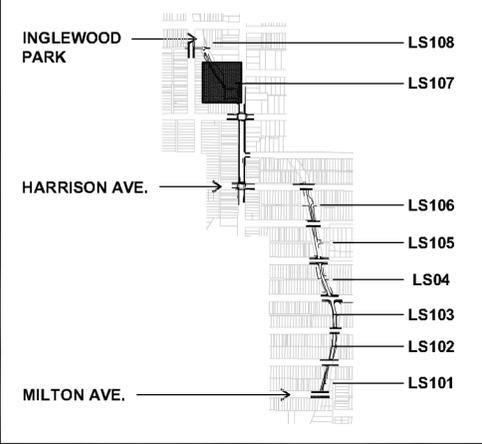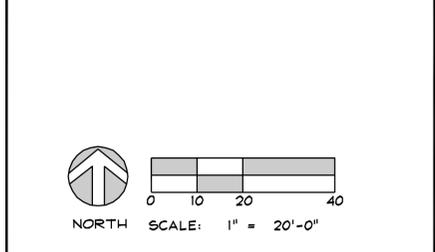

PREPARER:

Arc S sitio
Design, Inc
Landscape Architecture & Architectural Site Design

1058 East 2100 South
Salt Lake City, Utah 84106
office 801-487-4923
fax 801-466-3046
www.arcsitiodesign.com

PREPARER CONSULTANTS:

PROFESSIONAL SEAL:

PROJECT IDENTIFICATION:

McCLELLAND TRAIL IMPROVEMENTS: 2350 SOUTH TO 800 SOUTH

PROJECT OWNER:

SALT LAKE CITY CORPORATION

451 SOUTH STATE STREET
SALT LAKE CITY, UTAH 84111-2836
WWW.SLCGOV.COM

MARK	DATE	DESCRIPTION

PREPARER #: ASD
CONTRACT #: 300110
PROJECT #: 108065
FILE #: 15051
DRAWING FILE: L
DRAWN BY: EP
CHECKED BY: RG
COPYRIGHT: N/A


SHEET TITLE:

LANDSCAPE SITE PLAN

SHEET IDENTIFIER:

LS107

BINDING ORDER 42

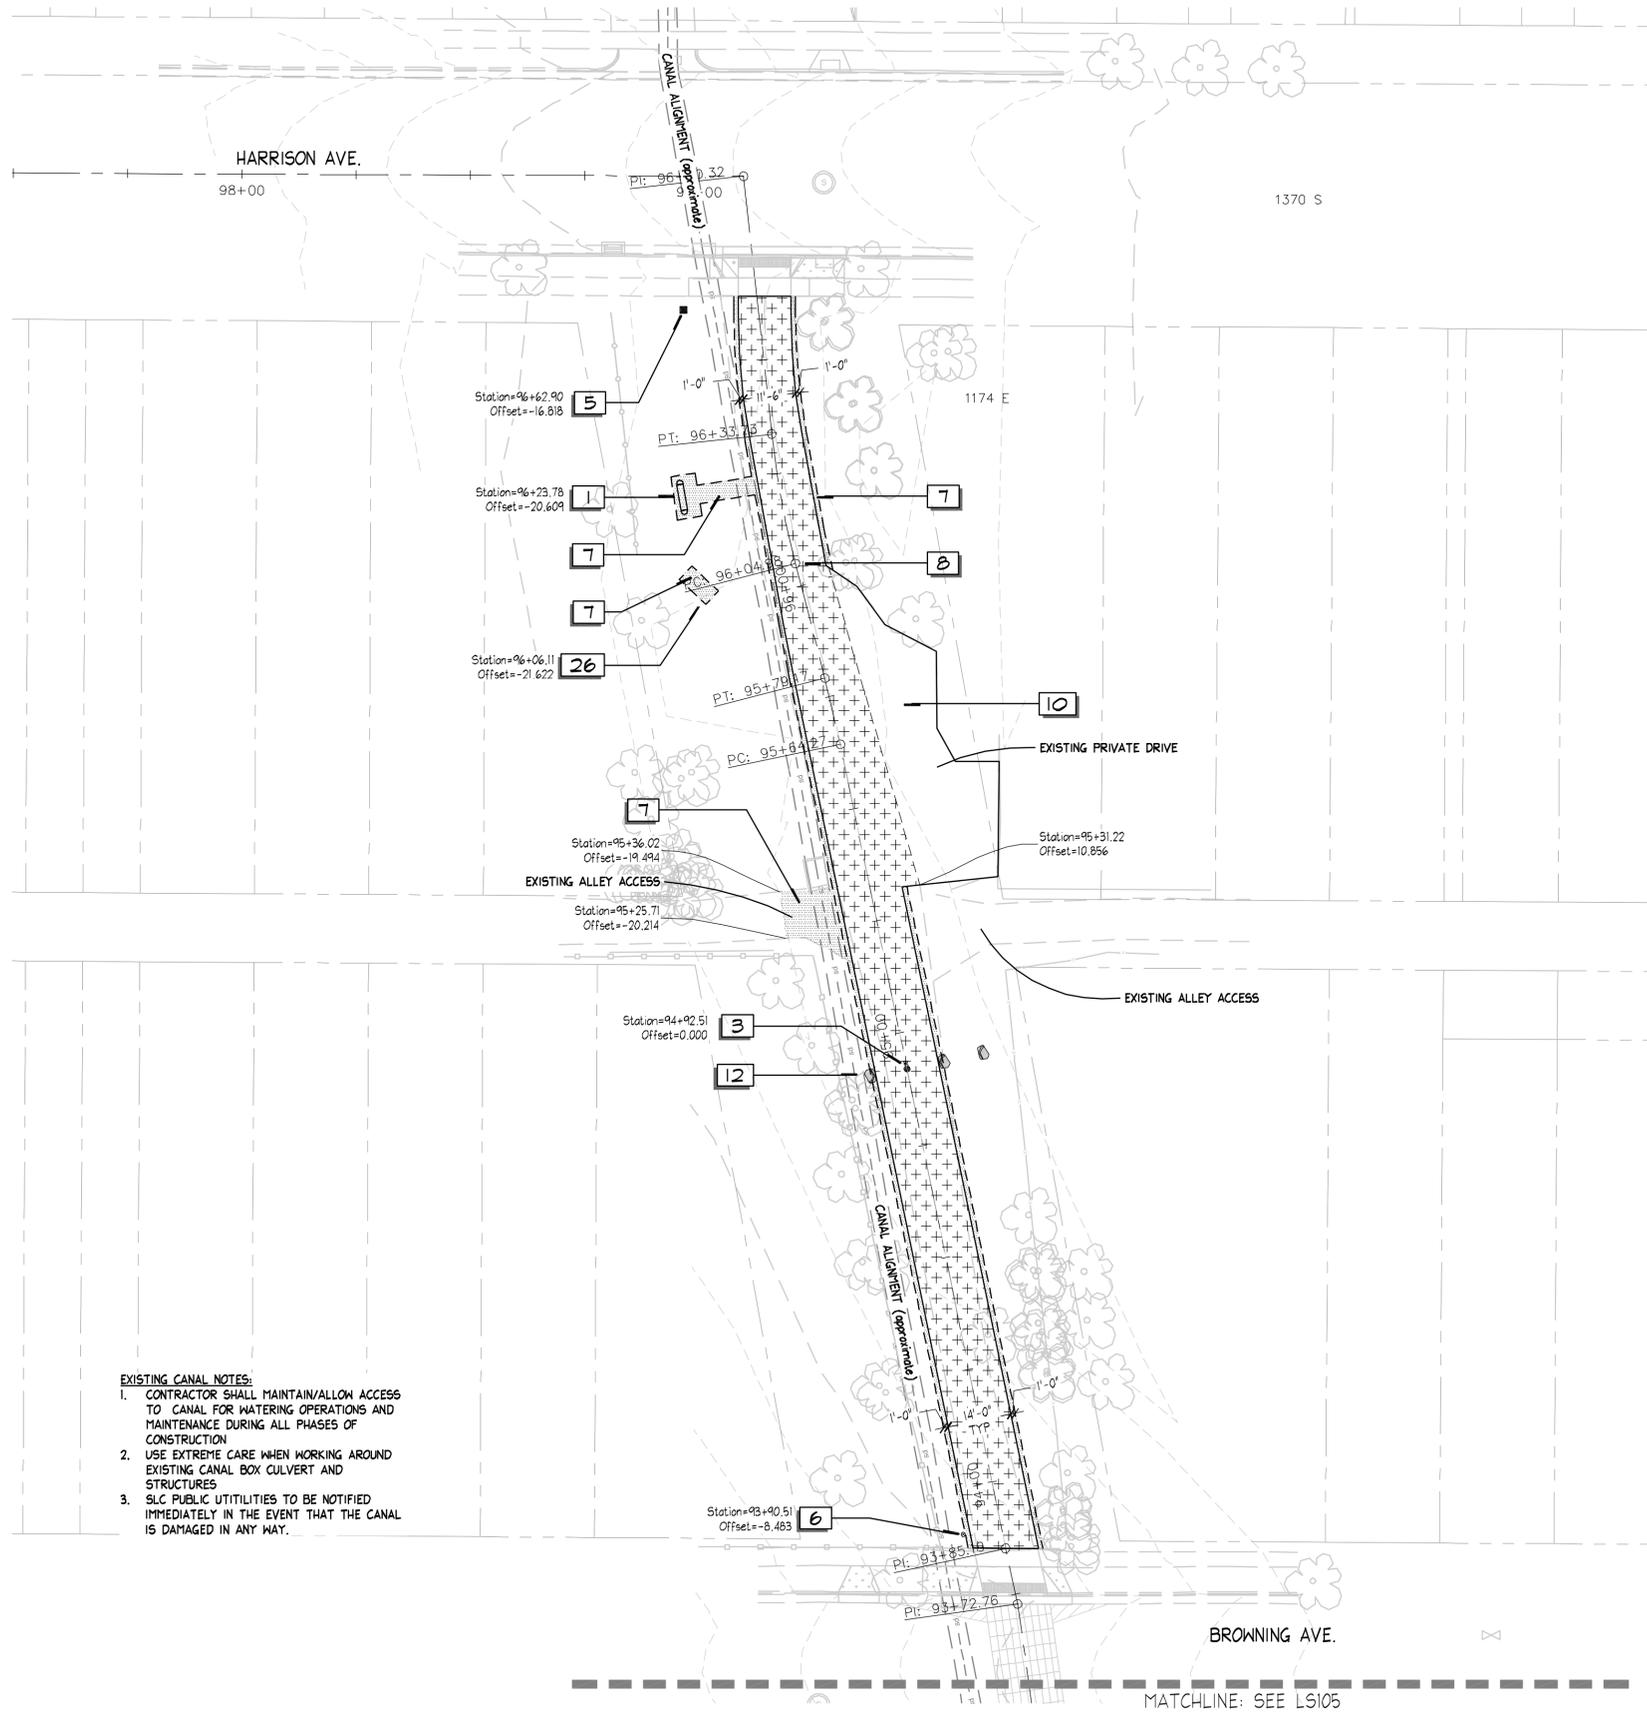

EXISTING CANAL NOTES:

- CONTRACTOR SHALL MAINTAIN/ALLOW ACCESS TO CANAL FOR WATERING OPERATIONS AND MAINTENANCE DURING ALL PHASES OF CONSTRUCTION
- USE EXTREME CARE WHEN WORKING AROUND EXISTING CANAL BOX CULVERT AND STRUCTURES
- SLC PUBLIC UTILITIES TO BE NOTIFIED IMMEDIATELY IN THE EVENT THAT THE CANAL IS DAMAGED IN ANY WAY.

LAYOUT NOTES

- ALL LINES AND DIMENSIONS ARE PARALLEL OR PERPENDICULAR TO THE LINES FROM WHERE MEASURED UNLESS OTHERWISE INDICATED.
- ALL LAYOUT AND GRADE WORK AS PER DRAWINGS AND SPECIFICATIONS SHALL BE LAID OUT BY A REGISTERED CIVIL ENGINEER OR SURVEYOR, ARCHITECT TO PROVIDE ELECTRONIC FILE FOR THIS PURPOSE.
- ALL CURVES TO TANGENT LINES SHALL BE NEAT, TRIM, SMOOTH AND UNIFORM.
- WHEN THE WRITTEN DIMENSION IS DIFFERENT FROM THE SCALED DIMENSION, THE WRITTEN DIMENSION SHALL PREVAIL AND THE LANDSCAPE ARCHITECT SHALL BE NOTIFIED IN WRITING BEFORE PROCEEDING WITH WORK IN THE AREA IN QUESTION.
- SIDEWALK EXPANSION JOINTS SHALL BE PLACED WHERE CALLED FOR ON PLAN OR AT A MAXIMUM OF 10' O.C. 1/2" EXPANSION JOINTS SHALL BE PROVIDED AT LOCATIONS WHERE SIDEWALKS ADJOIN CURBS OR EXISTING SIDEWALKS.
- LANDSCAPE ARCHITECT SHALL BE CONSULTED BEFORE ANY WORK SHALL COMMENCE.
- CONTRACTOR SHALL VERIFY ALL CONDITIONS IN THE FIELD AND REPORT ANY DISCREPANCIES TO THE LANDSCAPE ARCHITECT.

REFERENCE NOTES

SYMBOL	DESCRIPTION	QTY*
[1]	BENCH - SEE SHEET LS501, DETAIL-A	7
[3]	COLLAPSIBLE BOLLARD - SEE SHEET LS501, DETAIL-C	8
[5]	TRAIL SIGNAGE: WAYFINDING - SEE SHEET LS502, DETAIL-A, D, E, & G	6
[6]	TRAIL SIGNAGE: TRAIL MARKER - SEE SHEET LS501, DETAIL-B & G	9
[7]	COMPACTED UNTREATED BASE COURSE, 12" THICK - SEE SHEET LS501, DETAIL-F & G	274.27 cy
[8]	ASPHALT PAVEMENT, 6" THICK, PG 64-22 DMI/2, CLASS III WITH 6" BASE COURSE - SEE SHEET LS501, DETAIL-F & G	26555 sf
[9]	6" CONCRETE MOW CURB - SEE SHEET LS501, DETAIL-D	281 lf
[10]	EXISTING ASPHALT PAVING TO REMAIN IN PLACE	
[11]	INFILTRATION WELL/DRAINAGE SUMP - SEE SHEET LS501, DETAIL-B	3
[12]	LANDSCAPE BOULDER - SEE SHEET LS501, DETAIL-E	92
[13]	6FT HIGH WOOD FENCING WITH MATCHING 4FT-WIDE GATE - SEE SHEET LS503, DETAIL-A	175 lf
[14]	TRAIL SIGNAGE: INTERPRETIVE - SEE SHEET LS502, DETAIL- E, F, & G	2
[15]	EXISTING ASPHALT PAVING, CRACK SEAL & TOP COAT WITH 1/2" ASPHALT MIX (VARIABLE THICKNESS, REFER TO GRADING PLAN) - SEE SHEET LS501, DETAIL-G	1,418 sf
[16]	CONCRETE FLATWORK, 5" THICK OVER 6" BASE COURSE - SEE SHEET LS503, DETAIL-B	236 sf
[24]	INSTALL TYPE-A CURB AND GUTTER (SEE APWA PLAN-205). TAPER AT BOTH ENDS, TYP.	52 lf
[26]	APPROXIMATE LOCATION OF SCULPTURE (N.I.C.), COORDINATE WITH SLC ARTS COUNCIL AND COMMISSIONED ARTIST	

SCALE & NORTH ARROW




KEYPLAN



PREPARER:
Arc S sitio
 Design, Inc
 Landscape Architecture &
 Architectural Site Design
 1058 East 2100 South
 Salt Lake City, Utah 84106
 office 801.487.4923
 fax 801.466.3046
 www.arcsitiodesign.com

PREPARER CONSULTANTS:
 PROFESSIONAL SEAL:

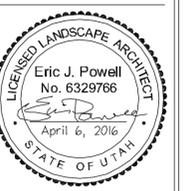

PROJECT IDENTIFICATION:
McCLELLAND TRAIL IMPROVEMENTS: 2350 SOUTH TO 800 SOUTH

PROJECT OWNER:
SALT LAKE CITY CORPORATION
 451 SOUTH STATE STREET
 SALT LAKE CITY, UTAH 84111-2836
 WWW.SLCCORV.COM

MARK	DATE	DESCRIPTION

SHEET TITLE:
LANDSCAPE SITE PLAN

SHEET IDENTIFIER:
LS106
 BINDING ORDER 41


PREPARER:

Arc Sizio
Design, Inc
Landscape Architecture &
Architectural Site Design

1058 East 2100 South
Salt Lake City, Utah 84106
office 801 . 487 . 4923
fax 801 . 466 . 3046
www.arcsitiodesign.com

PREPARER CONSULTANTS:

PROFESSIONAL SEAL:

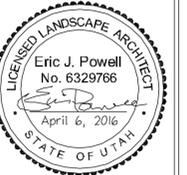

PROJECT IDENTIFICATION:

**McCLELLAND TRAIL
IMPROVEMENTS:
2350 SOUTH TO
800 SOUTH**

PROJECT OWNER:

**SALT LAKE CITY
CORPORATION**

451 SOUTH STATE STREET
SALT LAKE CITY, UTAH 84111-2836
WWW.SLCGOV.COM

MARK DATE DESCRIPTION

PREPARER #: ASD
CONTRACT #: 300110
PROJECT #: 108065
FILE #: 15051
DRAWING FILE: L
DRAWN BY: EP
CHECKED BY: RG
COPYRIGHT: N/A

SHEET TITLE:

LANDSCAPE SITE PLAN

SHEET IDENTIFIER:

LS104

BINDING ORDER 39


LAYOUT NOTES

- ALL LINES AND DIMENSIONS ARE PARALLEL OR PERPENDICULAR TO THE LINES FROM WHERE MEASURED UNLESS OTHERWISE INDICATED.
- ALL LAYOUT AND GRADE WORK AS PER DRAWINGS AND SPECIFICATIONS SHALL BE LAID OUT BY A REGISTERED CIVIL ENGINEER OR SURVEYOR, ARCHITECT TO PROVIDE ELECTRONIC FILE FOR THIS PURPOSE.
- ALL CURVES TO TANGENT LINES SHALL BE NEAT, TRIM, SMOOTH AND UNIFORM.
- WHEN THE WRITTEN DIMENSION IS DIFFERENT FROM THE SCALED DIMENSION, THE WRITTEN DIMENSION SHALL PREVAIL AND THE LANDSCAPE ARCHITECT SHALL BE NOTIFIED IN WRITING BEFORE PROCEEDING WITH WORK IN THE AREA IN QUESTION.
- SIDEWALK EXPANSION JOINTS SHALL BE PLACED WHERE CALLED FOR ON PLAN OR AT A MAXIMUM OF 10' O.C. 1/2" EXPANSION JOINTS SHALL BE PROVIDED AT LOCATIONS WHERE SIDEWALKS ADJOIN CURBS OR EXISTING SIDEWALKS.
- LANDSCAPE ARCHITECT SHALL BE CONSULTED BEFORE ANY WORK SHALL COMMENCE.
- CONTRACTOR SHALL VERIFY ALL CONDITIONS IN THE FIELD AND REPORT ANY DISCREPANCIES TO THE LANDSCAPE ARCHITECT.


REFERENCE NOTES

SYMBOL	DESCRIPTION	QTY*
	1 BENCH - SEE SHEET LS501, DETAIL-A	7
	2 COLLAPSIBLE BOLLARD - SEE SHEET LS501, DETAIL-C	8
	3 TRAIL SIGNAGE: WAYFINDING - SEE SHEET LS502, DETAIL-A, D, E, & G	6
	4 TRAIL SIGNAGE: TRAIL MARKER - SEE SHEET LS501, DETAIL-B & G	9
	5 COMPACTED UNTREATED BASE COURSE, 12" THICK - SEE SHEET LS501, DETAIL-F & G	274.27 cy
	6 ASPHALT PAVEMENT, 6" THICK, PG 64-22 DMI/2, CLASS III WITH 6" BASE COURSE - SEE SHEET LS501, DETAIL-F & G	26,555 sf
	7 6" CONCRETE MOW CURB - SEE SHEET LS501, DETAIL-D	281 lf
	8 EXISTING ASPHALT PAVING TO REMAIN IN PLACE	
	9 INFILTRATION WELL/DRAINAGE SUMP - SEE SHEET LS501, DETAIL-B	3
	10 LANDSCAPE BOULDER - SEE SHEET LS501, DETAIL-E	92
	11 6FT HIGH WOOD FENCING WITH MATCHING 4FT-WIDE GATE - SEE SHEET LS503, DETAIL-A	175 lf
	12 TRAIL SIGNAGE: INTERPRETIVE - SEE SHEET LS502, DETAIL- E, F, & G	2
	13 EXISTING ASPHALT PAVING, CRACK SEAL & TOP COAT WITH 1/2" ASPHALT MIX (VARIABLE THICKNESS, REFER TO GRADING PLAN) - SEE SHEET LS501, DETAIL-G	1,418 sf
	14 CONCRETE FLATWORK, 5" THICK OVER 6" BASE COURSE - SEE SHEET LS503, DETAIL-B	236 sf
	15 INSTALL TYPE-A CURB AND GUTTER (SEE APWA PLAN-205). TAPER AT BOTH ENDS, TYP.	52 lf
	16 APPROXIMATE LOCATION OF SCULPTURE (N.I.C.), COORDINATE WITH SLC ARTS COUNCIL AND COMMISSIONED ARTIST	

SCALE & NORTH ARROW

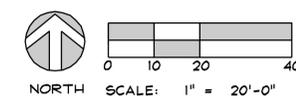


KEYPLAN

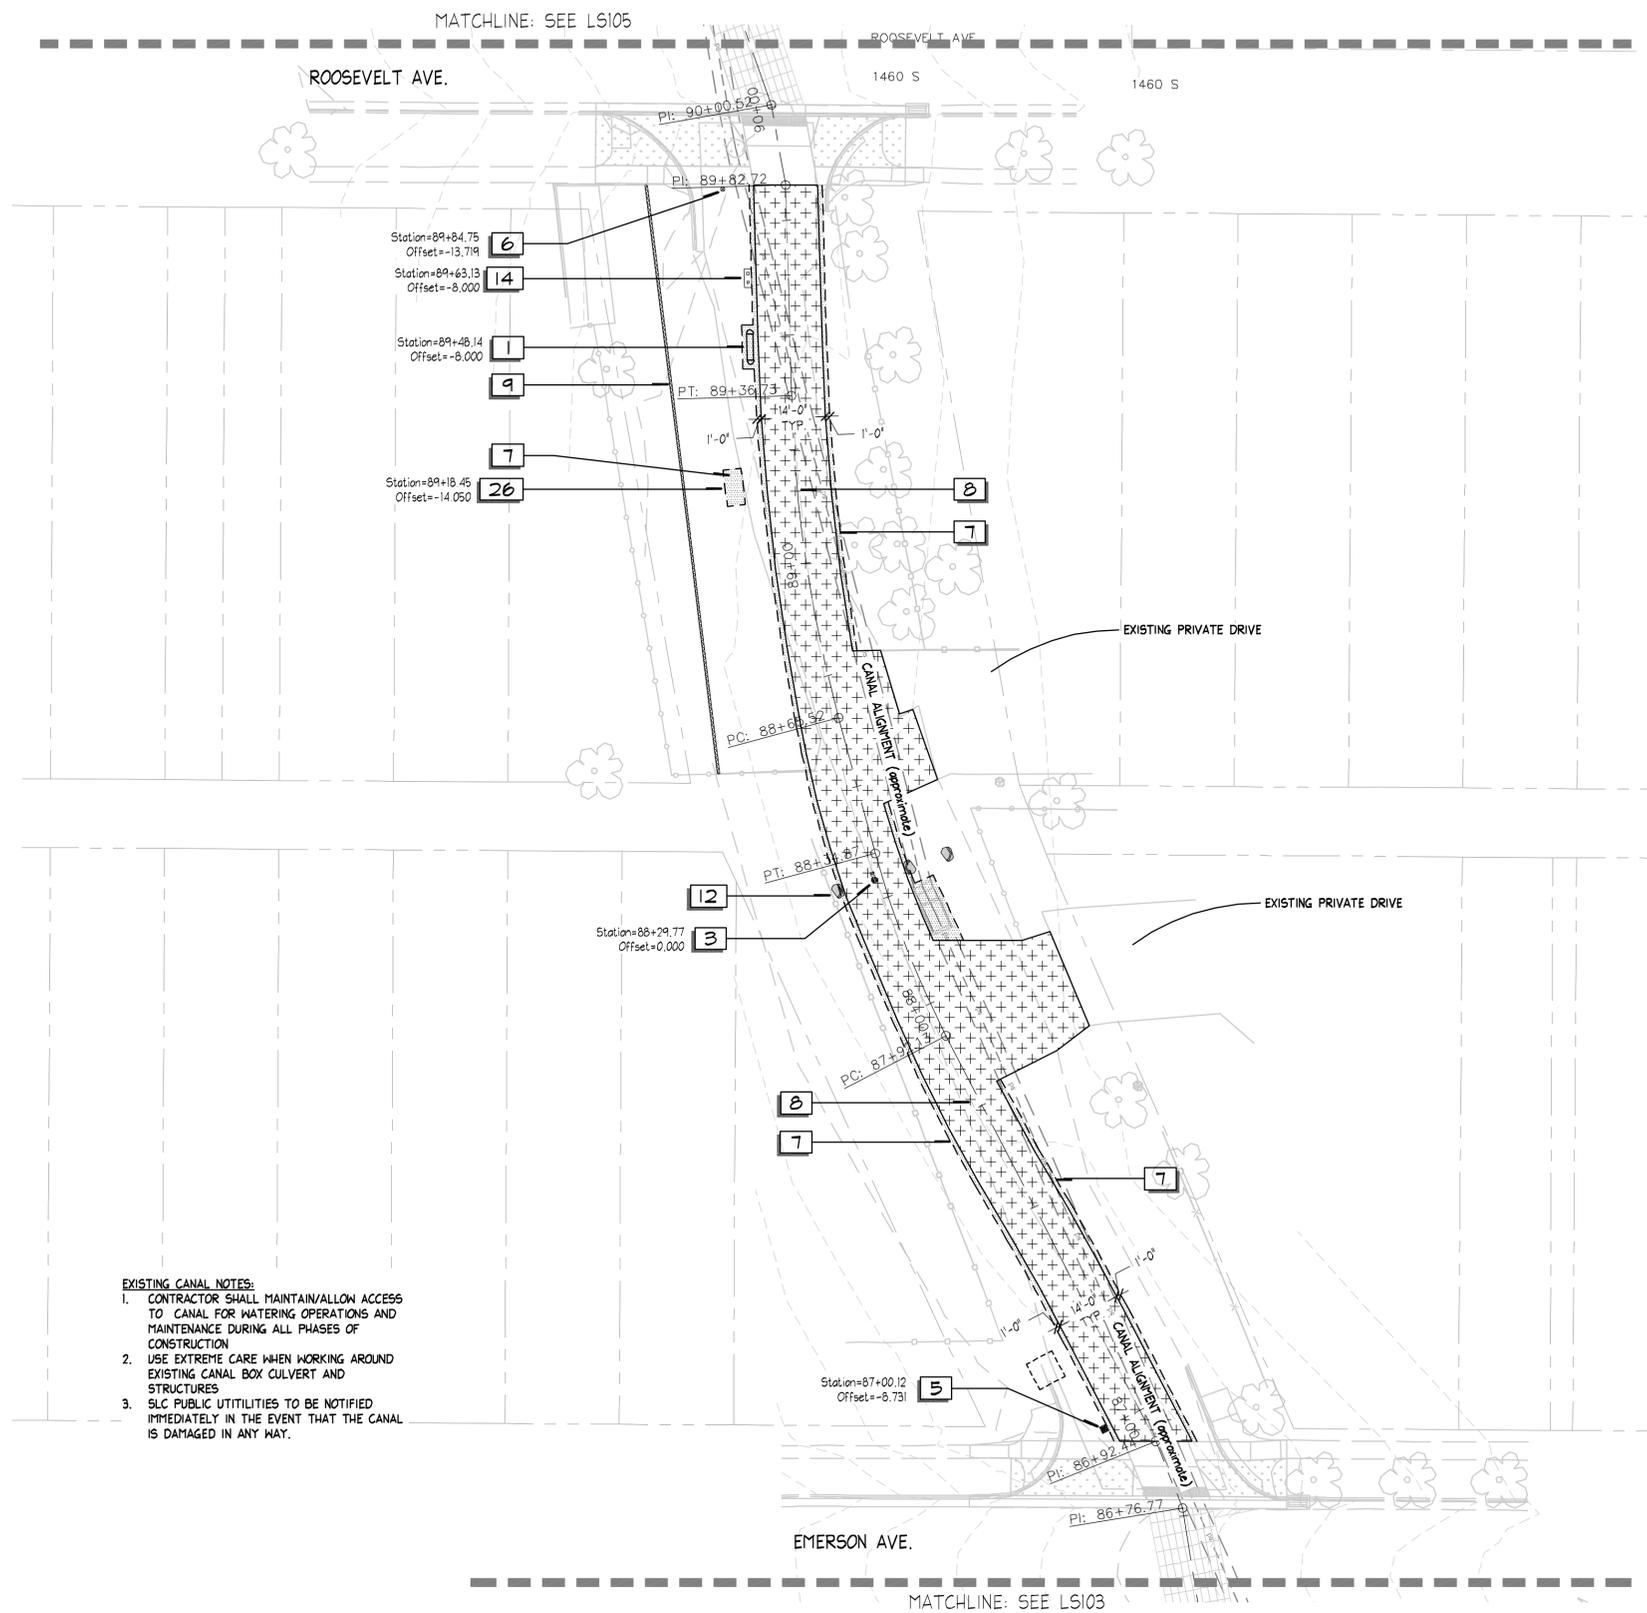

EXISTING CANAL NOTES:
1. CONTRACTOR SHALL MAINTAIN/ALLOW ACCESS TO CANAL FOR WATERING OPERATIONS AND MAINTENANCE DURING ALL PHASES OF CONSTRUCTION
2. USE EXTREME CARE WHEN WORKING AROUND EXISTING CANAL BOX CULVERT AND STRUCTURES
3. SLC PUBLIC UTILITIES TO BE NOTIFIED IMMEDIATELY IN THE EVENT THAT THE CANAL IS DAMAGED IN ANY WAY.

MATCHLINE: SEE LS105

MATCHLINE: SEE LS103

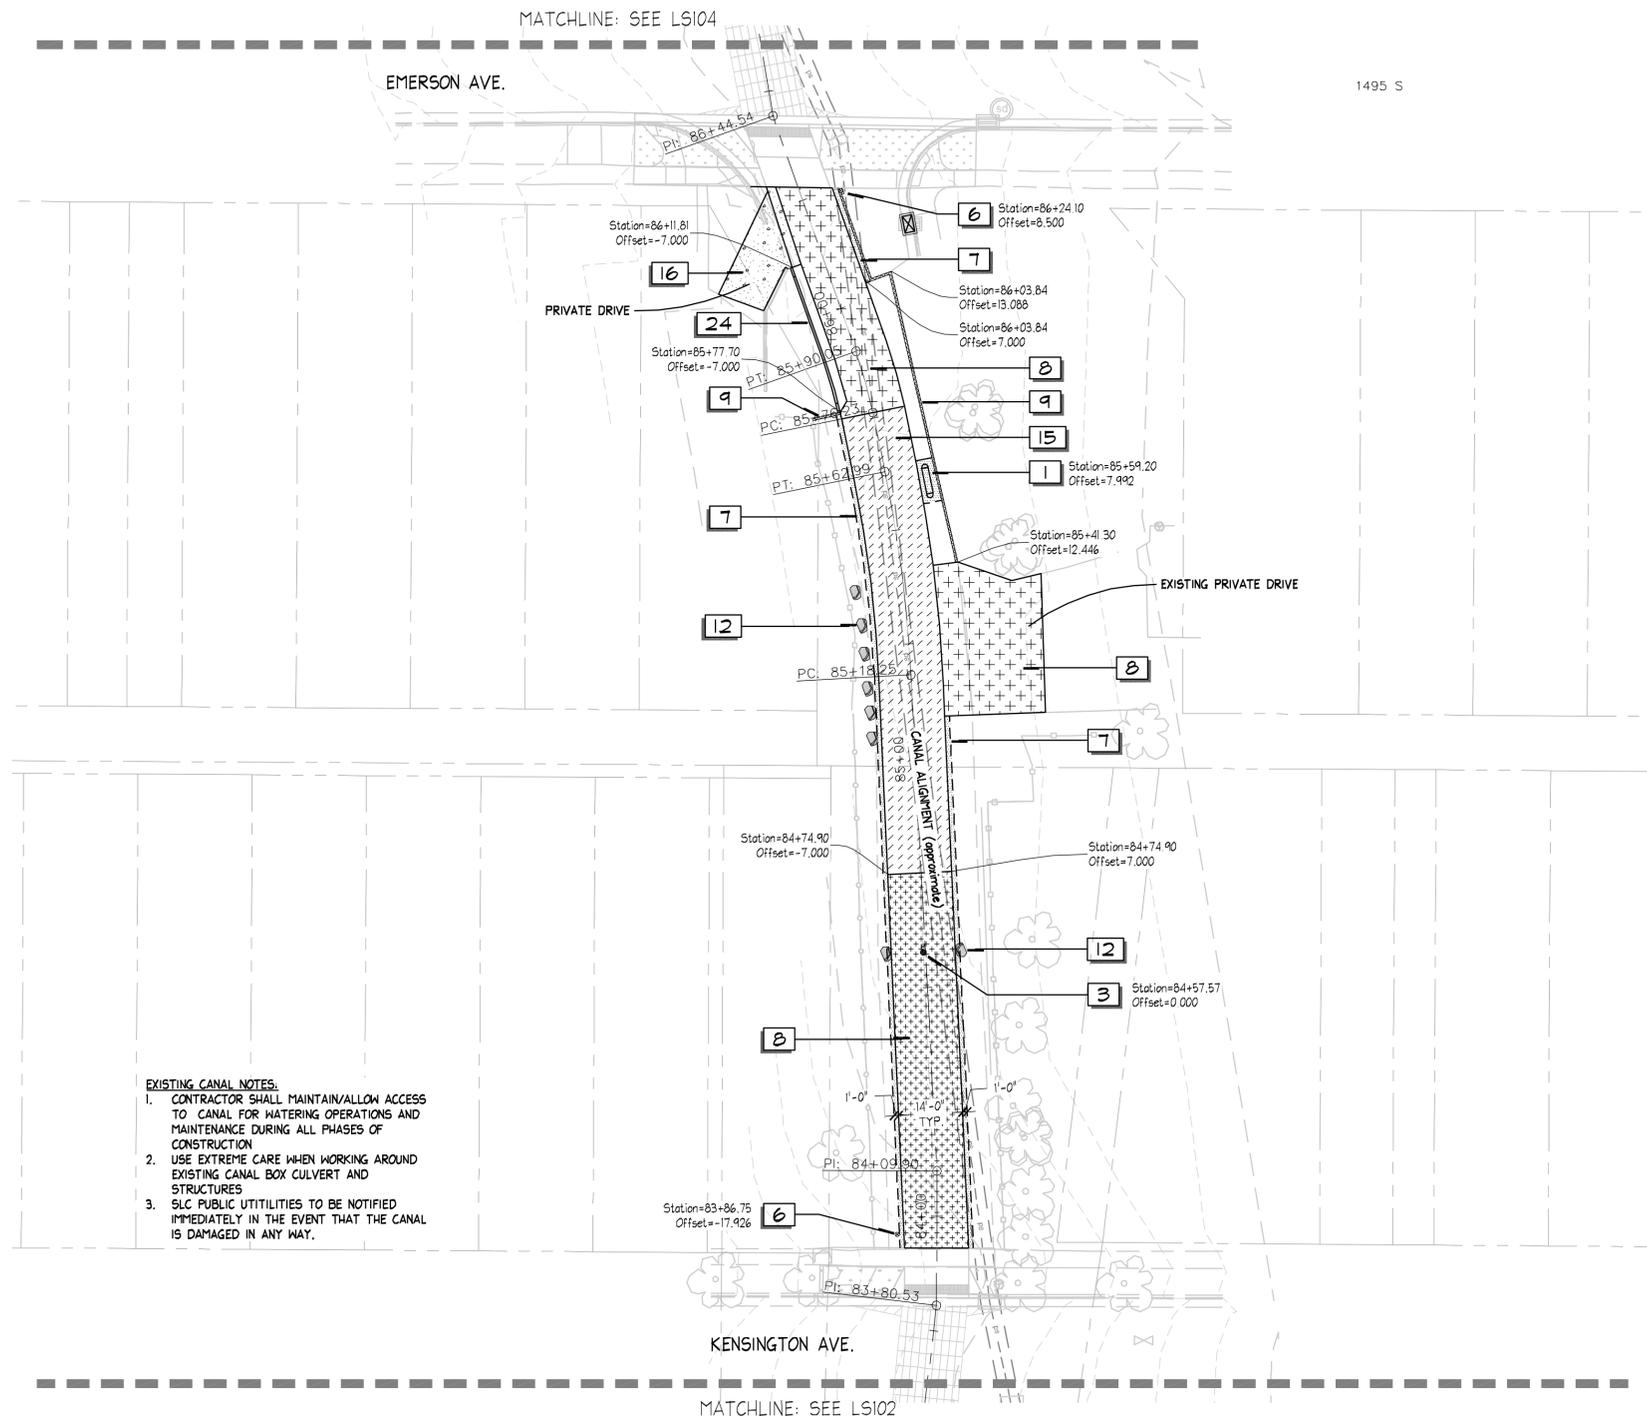


LAYOUT NOTES

- ALL LINES AND DIMENSIONS ARE PARALLEL OR PERPENDICULAR TO THE LINES FROM WHERE MEASURED UNLESS OTHERWISE INDICATED.
- ALL LAYOUT AND GRADE WORK AS PER DRAWINGS AND SPECIFICATIONS SHALL BE LAID OUT BY A REGISTERED CIVIL ENGINEER OR SURVEYOR, ARCHITECT TO PROVIDE ELECTRONIC FILE FOR THIS PURPOSE.
- ALL CURVES TO TANGENT LINES SHALL BE NEAT, TRIM, SMOOTH AND UNIFORM.
- WHEN THE WRITTEN DIMENSION IS DIFFERENT FROM THE SCALED DIMENSION, THE WRITTEN DIMENSION SHALL PREVAIL AND THE LANDSCAPE ARCHITECT SHALL BE NOTIFIED IN WRITING BEFORE PROCEEDING WITH WORK IN THE AREA IN QUESTION.
- SIDEWALK EXPANSION JOINTS SHALL BE PLACED WHERE CALLED FOR ON PLAN OR AT A MAXIMUM OF 10' O.C. 1/2" EXPANSION JOINTS SHALL BE PROVIDED AT LOCATIONS WHERE SIDEWALKS ADJOIN CURBS OR EXISTING SIDEWALKS.
- LANDSCAPE ARCHITECT SHALL BE CONSULTED BEFORE ANY WORK SHALL COMMENCE.
- CONTRACTOR SHALL VERIFY ALL CONDITIONS IN THE FIELD AND REPORT ANY DISCREPANCIES TO THE LANDSCAPE ARCHITECT.


REFERENCE NOTES

SYMBOL	DESCRIPTION	QTY*
1	BENCH - SEE SHEET LS501, DETAIL-A	7
3	COLLAPSIBLE BOLLARD - SEE SHEET LS501, DETAIL-C	8
5	TRAIL SIGNAGE: WAYFINDING - SEE SHEET LS502, DETAIL-A, D, E, & G	6
6	TRAIL SIGNAGE: TRAIL MARKER - SEE SHEET LS501, DETAIL-B & G	9
7	COMPACTED UNTREATED BASE COURSE, 12" THICK - SEE SHEET LS501, DETAIL-F & G	274.27 cy
8	ASPHALT PAVEMENT, 6" THICK, PG 64-22 DMI/2, CLASS III WITH 6" BASE COURSE - SEE SHEET LS501, DETAIL-F & G	26,555 sf
9	6" CONCRETE MOW CURB - SEE SHEET LS501, DETAIL-D	281 lf
10	EXISTING ASPHALT PAVING TO REMAIN IN PLACE	
11	INFILTRATION WELL/DRAINAGE SUMP - SEE SHEET LS501, DETAIL-B	3
12	LANDSCAPE BOULDER - SEE SHEET LS501, DETAIL-E	92
13	6FT HIGH WOOD FENCING WITH MATCHING 4FT-WIDE GATE - SEE SHEET LS503, DETAIL-A	175 lf
14	TRAIL SIGNAGE: INTERPRETIVE - SEE SHEET LS502, DETAIL- E, F, & G	2
15	EXISTING ASPHALT PAVING, CRACK SEAL & TOP COAT WITH 1/2" ASPHALT MIX (VARIABLE THICKNESS, REFER TO GRADING PLAN) - SEE SHEET LS501, DETAIL-G	1,418 sf
16	CONCRETE FLATWORK, 5" THICK OVER 6" BASE COURSE - SEE SHEET LS503, DETAIL-B	236 sf
24	INSTALL TYPE-A CURB AND GUTTER (SEE APWA PLAN-205). TAPER AT BOTH ENDS, TYP.	52 lf
26	APPROXIMATE LOCATION OF SCULPTURE (N.I.C.), COORDINATE WITH SLC ARTS COUNCIL AND COMMISSIONED ARTIST	

SCALE & NORTH ARROW

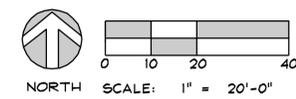

KEYPLAN

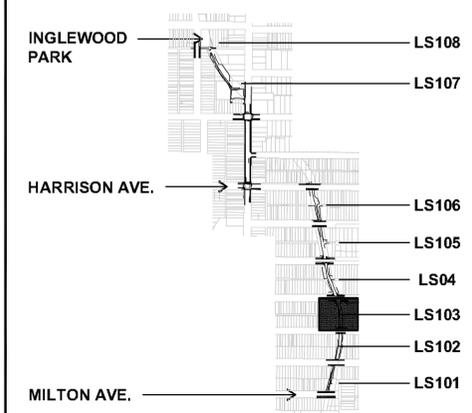


PREPARER:

Arc S sitio
Design, Inc
Landscape Architecture &
Architectural Site Design

1058 East 2100 South
Salt Lake City, Utah 84106
office 801.487.4923
fax 801.466.3046
www.arcsitiodesign.com

PREPARER CONSULTANTS:

PROFESSIONAL SEAL:

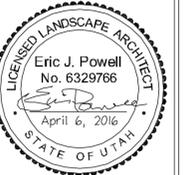

PROJECT IDENTIFICATION:

**McCLELLAND TRAIL
IMPROVEMENTS:
2350 SOUTH TO
800 SOUTH**

PROJECT OWNER:

**SALT LAKE CITY
CORPORATION**

451 SOUTH STATE STREET
SALT LAKE CITY, UTAH 84111-2836
WWW.SLCCORV.COM

MARK DATE DESCRIPTION

PREPARER #: ASD
CONTRACT #: 300110
PROJECT #: 108065
FILE #: 15051
DRAWING FILE: L
DRAWN BY: EP
CHECKED BY: RG
COPYRIGHT: N/A

SHEET TITLE:

LANDSCAPE SITE PLAN

SHEET IDENTIFIER:

LS103

BINDING ORDER 36

PREPARER:

Arc Sizio
Design, Inc
Landscape Architecture &
Architectural Site Design

1058 East 2100 South
Salt Lake City, Utah 84106
office 801.487.4923
fax 801.466.3046
www.arcsitiodesign.com

PREPARER CONSULTANTS:

PROFESSIONAL SEAL:



PROJECT IDENTIFICATION:

**McCLELLAND TRAIL
IMPROVEMENTS:
2350 SOUTH TO
800 SOUTH**

PROJECT OWNER:

**SALT LAKE CITY
CORPORATION**

451 SOUTH STATE STREET
SALT LAKE CITY, UTAH 84111-2836
WWW.SLCGOV.COM

MARK DATE DESCRIPTION

PREPARER #: ASD
CONTRACT #: 300110
PROJECT #: 108065
FILE #: 15051
DRAWING FILE: L
DRAWN BY: EP
CHECKED BY: RG
COPYRIGHT: N/A

SHEET TITLE:

LANDSCAPE SITE PLAN

SHEET IDENTIFIER:

LS102

BINDING
ORDER 37

LAYOUT NOTES

A

- ALL LINES AND DIMENSIONS ARE PARALLEL OR PERPENDICULAR TO THE LINES FROM WHERE MEASURED UNLESS OTHERWISE INDICATED.
- ALL LAYOUT AND GRADE WORK AS PER DRAWINGS AND SPECIFICATIONS SHALL BE LAID OUT BY A REGISTERED CIVIL ENGINEER OR SURVEYOR, ARCHITECT TO PROVIDE ELECTRONIC FILE FOR THIS PURPOSE.
- ALL CURVES TO TANGENT LINES SHALL BE NEAT, TRIM, SMOOTH AND UNIFORM.
- WHEN THE WRITTEN DIMENSION IS DIFFERENT FROM THE SCALED DIMENSION, THE WRITTEN DIMENSION SHALL PREVAIL AND THE LANDSCAPE ARCHITECT SHALL BE NOTIFIED IN WRITING BEFORE PROCEEDING WITH WORK IN THE AREA IN QUESTION.
- SIDEWALK EXPANSION JOINTS SHALL BE PLACED WHERE CALLED FOR ON PLAN OR AT A MAXIMUM OF 10' O.C. 1/2" EXPANSION JOINTS SHALL BE PROVIDED AT LOCATIONS WHERE SIDEWALKS ADJOIN CURBS OR EXISTING SIDEWALKS.
- LANDSCAPE ARCHITECT SHALL BE CONSULTED BEFORE ANY WORK SHALL COMMENCE.
- CONTRACTOR SHALL VERIFY ALL CONDITIONS IN THE FIELD AND REPORT ANY DISCREPANCIES TO THE LANDSCAPE ARCHITECT.

REFERENCE NOTES



B

SYMBOL	DESCRIPTION	QTY*
	1 BENCH - SEE SHEET LS501, DETAIL-A	7
	2 COLLAPSIBLE BOLLARD - SEE SHEET LS501, DETAIL-C	8
	3 TRAIL SIGNAGE: WAYFINDING - SEE SHEET LS502, DETAIL-A, D, E, & G	6
	4 TRAIL SIGNAGE: TRAIL MARKER - SEE SHEET LS501, DETAIL-B & G	9
	5 COMPACTED UNTREATED BASE COURSE, 12" THICK - SEE SHEET LS501, DETAIL-F & G	274.27 cy
	6 ASPHALT PAVEMENT, 6" THICK, PG 64-22 DMI/2, CLASS III WITH 6" BASE COURSE - SEE SHEET LS501, DETAIL-F & G	26,555 sf
	7 6" CONCRETE MOW CURB - SEE SHEET LS501, DETAIL-D	281 lf
	8 EXISTING ASPHALT PAVING TO REMAIN IN PLACE	
	9 INFILTRATION WELL/DRAINAGE SUMP - SEE SHEET LS501, DETAIL-B	3
	10 LANDSCAPE BOULDER - SEE SHEET LS501, DETAIL-E	92
	11 6FT HIGH WOOD FENCING WITH MATCHING 4FT-WIDE GATE - SEE SHEET LS503, DETAIL-A	175 lf
	12 TRAIL SIGNAGE: INTERPRETIVE - SEE SHEET LS502, DETAIL- E, F, & G	2
	13 EXISTING ASPHALT PAVING, CRACK SEAL & TOP COAT WITH 1/2" ASPHALT MIX (VARIABLE THICKNESS, REFER TO GRADING PLAN) - SEE SHEET LS501, DETAIL-G	1,418 sf
	14 CONCRETE FLATWORK, 5" THICK OVER 6" BASE COURSE - SEE SHEET LS503, DETAIL-B	236 sf
	15 INSTALL TYPE-A CURB AND GUTTER (SEE APWA PLAN-205). TAPER AT BOTH ENDS, TYP.	52 lf
	16 APPROXIMATE LOCATION OF SCULPTURE (N.I.C.), COORDINATE WITH SLC ARTS COUNCIL AND COMMISSIONED ARTIST	

SCALE & NORTH ARROW


KEYPLAN

C

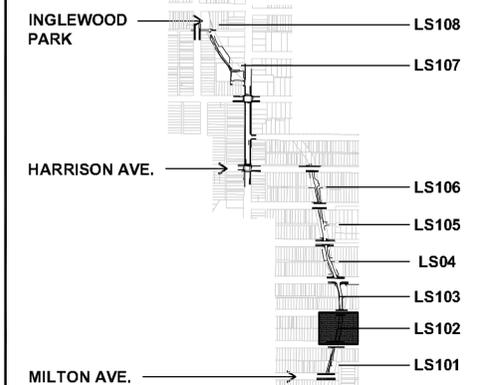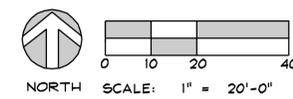

EXISTING CANAL NOTES:

- CONTRACTOR SHALL MAINTAIN/ALLOW ACCESS TO CANAL FOR WATERING OPERATIONS AND MAINTENANCE DURING ALL PHASES OF CONSTRUCTION
- USE EXTREME CARE WHEN WORKING AROUND EXISTING CANAL BOX CULVERT AND STRUCTURES
- SLC PUBLIC UTILITIES TO BE NOTIFIED IMMEDIATELY IN THE EVENT THAT THE CANAL IS DAMAGED IN ANY WAY.

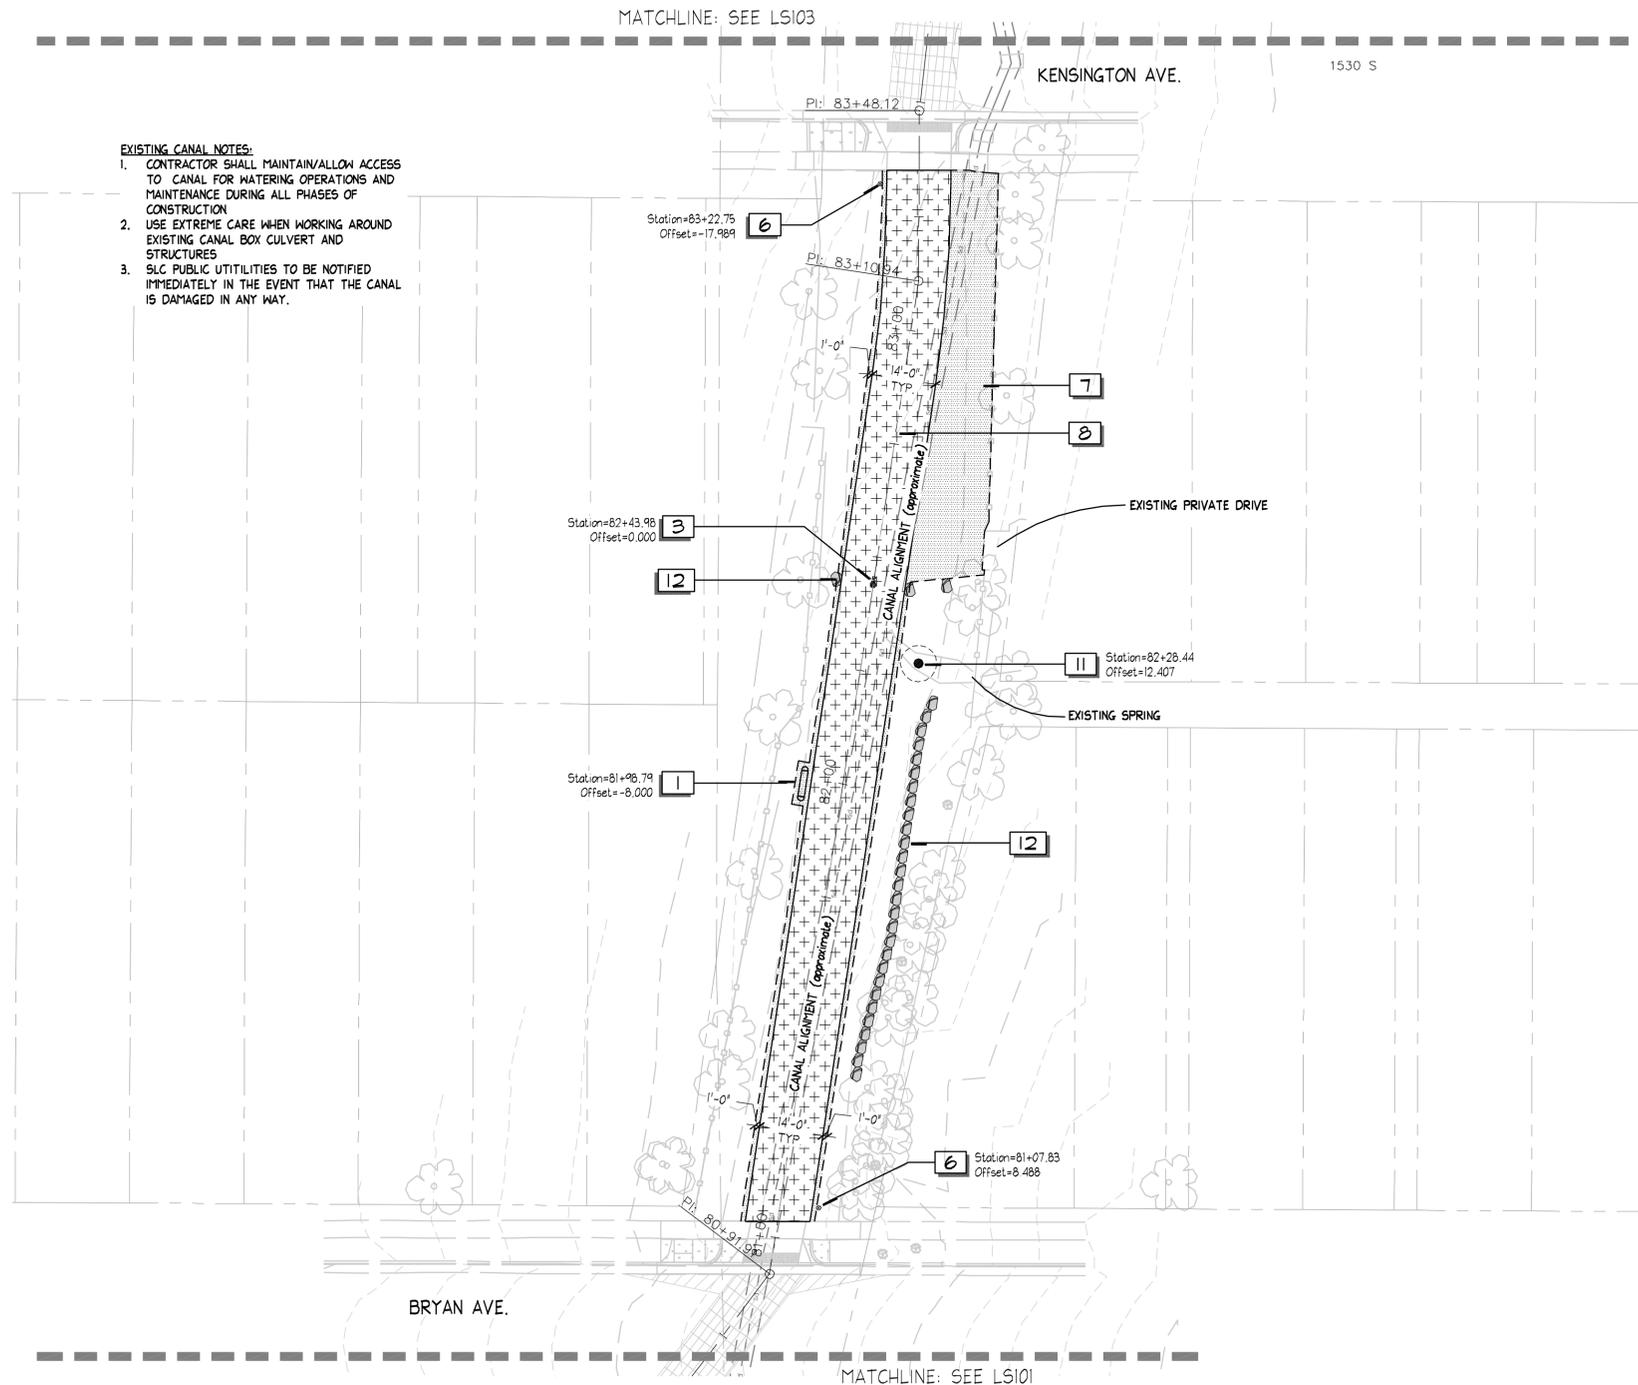


PREPARER:

Arc Sitisio
Design, Inc
Landscape Architecture &
Architectural Site Design

1058 East 2100 South
Salt Lake City, Utah 84106
office 801.487.4923
fax 801.466.3046
www.arcsitiodesign.com

PREPARER CONSULTANTS:

PROFESSIONAL SEAL:

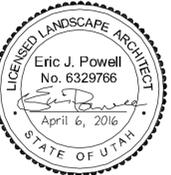

PROJECT IDENTIFICATION:

**McCLELLAND TRAIL
IMPROVEMENTS:
2350 SOUTH TO
800 SOUTH**

PROJECT OWNER:

**SALT LAKE CITY
CORPORATION**

451 SOUTH STATE STREET
SALT LAKE CITY, UTAH 84111-2836
WWW.SLCCORV.COM

MARK DATE DESCRIPTION

PREPARER #: ASD
CONTRACT #: 300110
PROJECT #: 108065
FILE #: 15051
DRAWING FILE: L
DRAWN BY: EP
CHECKED BY: RG
COPYRIGHT: N/A

SHEET TITLE:

LANDSCAPE SITE PLAN

SHEET IDENTIFIER:

LS101

BINDING
ORDER 36


LAYOUT NOTES

- ALL LINES AND DIMENSIONS ARE PARALLEL OR PERPENDICULAR TO THE LINES FROM WHERE MEASURED UNLESS OTHERWISE INDICATED.
- ALL LAYOUT AND GRADE WORK AS PER DRAWINGS AND SPECIFICATIONS SHALL BE LAID OUT BY A REGISTERED CIVIL ENGINEER OR SURVEYOR, ARCHITECT TO PROVIDE ELECTRONIC FILE FOR THIS PURPOSE.
- ALL CURVES TO TANGENT LINES SHALL BE NEAT, TRIM, SMOOTH AND UNIFORM.
- WHEN THE WRITTEN DIMENSION IS DIFFERENT FROM THE SCALED DIMENSION, THE WRITTEN DIMENSION SHALL PREVAIL AND THE LANDSCAPE ARCHITECT SHALL BE NOTIFIED IN WRITING BEFORE PROCEEDING WITH WORK IN THE AREA IN QUESTION.
- SIDEWALK EXPANSION JOINTS SHALL BE PLACED WHERE CALLED FOR ON PLAN OR AT A MAXIMUM OF 10' O.C. 1/2" EXPANSION JOINTS SHALL BE PROVIDED AT LOCATIONS WHERE SIDEWALKS ADJOIN CURBS OR EXISTING SIDEWALKS.
- LANDSCAPE ARCHITECT SHALL BE CONSULTED BEFORE ANY WORK SHALL COMMENCE.
- CONTRACTOR SHALL VERIFY ALL CONDITIONS IN THE FIELD AND REPORT ANY DISCREPANCIES TO THE LANDSCAPE ARCHITECT.



REFERENCE NOTES

SYMBOL	DESCRIPTION	QTY*
	1 BENCH - SEE SHEET LS501, DETAIL-A	7
	2 COLLAPSIBLE BOLLARD - SEE SHEET LS501, DETAIL-C	8
	3 TRAIL SIGNAGE: WAYFINDING - SEE SHEET LS502, DETAIL-A, D, E, & G	6
	4 TRAIL SIGNAGE: TRAIL MARKER - SEE SHEET LS501, DETAIL-B & G	9
	5 COMPACTED UNTREATED BASE COURSE, 12" THICK - SEE SHEET LS501, DETAIL-F & G	274.27 cy
	6 ASPHALT PAVEMENT, 6" THICK, PG 64-22 DMI/2, CLASS III WITH 6" BASE COURSE - SEE SHEET LS501, DETAIL-F & G	26555 sf
	7 6" CONCRETE MOW CURB - SEE SHEET LS501, DETAIL-D	281 lf
	8 EXISTING ASPHALT PAVING TO REMAIN IN PLACE	
	9 INFILTRATION WELL/DRAINAGE SUMP - SEE SHEET LS501, DETAIL-B	3
	10 LANDSCAPE BOULDER - SEE SHEET LS501, DETAIL-E	42
	11 6FT HIGH WOOD FENCING WITH MATCHING 4FT-WIDE GATE - SEE SHEET LS503, DETAIL-A	175 lf
	12 TRAIL SIGNAGE: INTERPRETIVE - SEE SHEET LS502, DETAIL- E, F, & G	2
	13 EXISTING ASPHALT PAVING, CRACK SEAL & TOP COAT WITH 1/2" ASPHALT MIX (VARIABLE THICKNESS, REFER TO GRADING PLAN) - SEE SHEET LS501, DETAIL-G	1,418 sf
	14 CONCRETE FLATWORK, 5" THICK OVER 6" BASE COURSE - SEE SHEET LS503, DETAIL-B	236 sf
	15 INSTALL TYPE-A CURB AND GUTTER (SEE APWA PLAN-205). TAPER AT BOTH ENDS, TYP.	52 lf
	16 APPROXIMATE LOCATION OF SCULPTURE (N.I.C.), COORDINATE WITH SLG ARTS COUNCIL AND COMMISSIONED ARTIST	

SCALE & NORTH ARROW

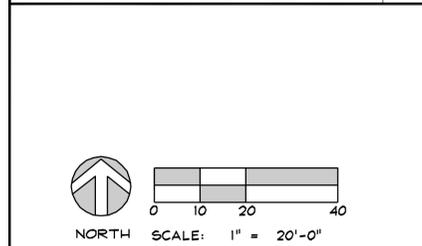

KEYPLAN

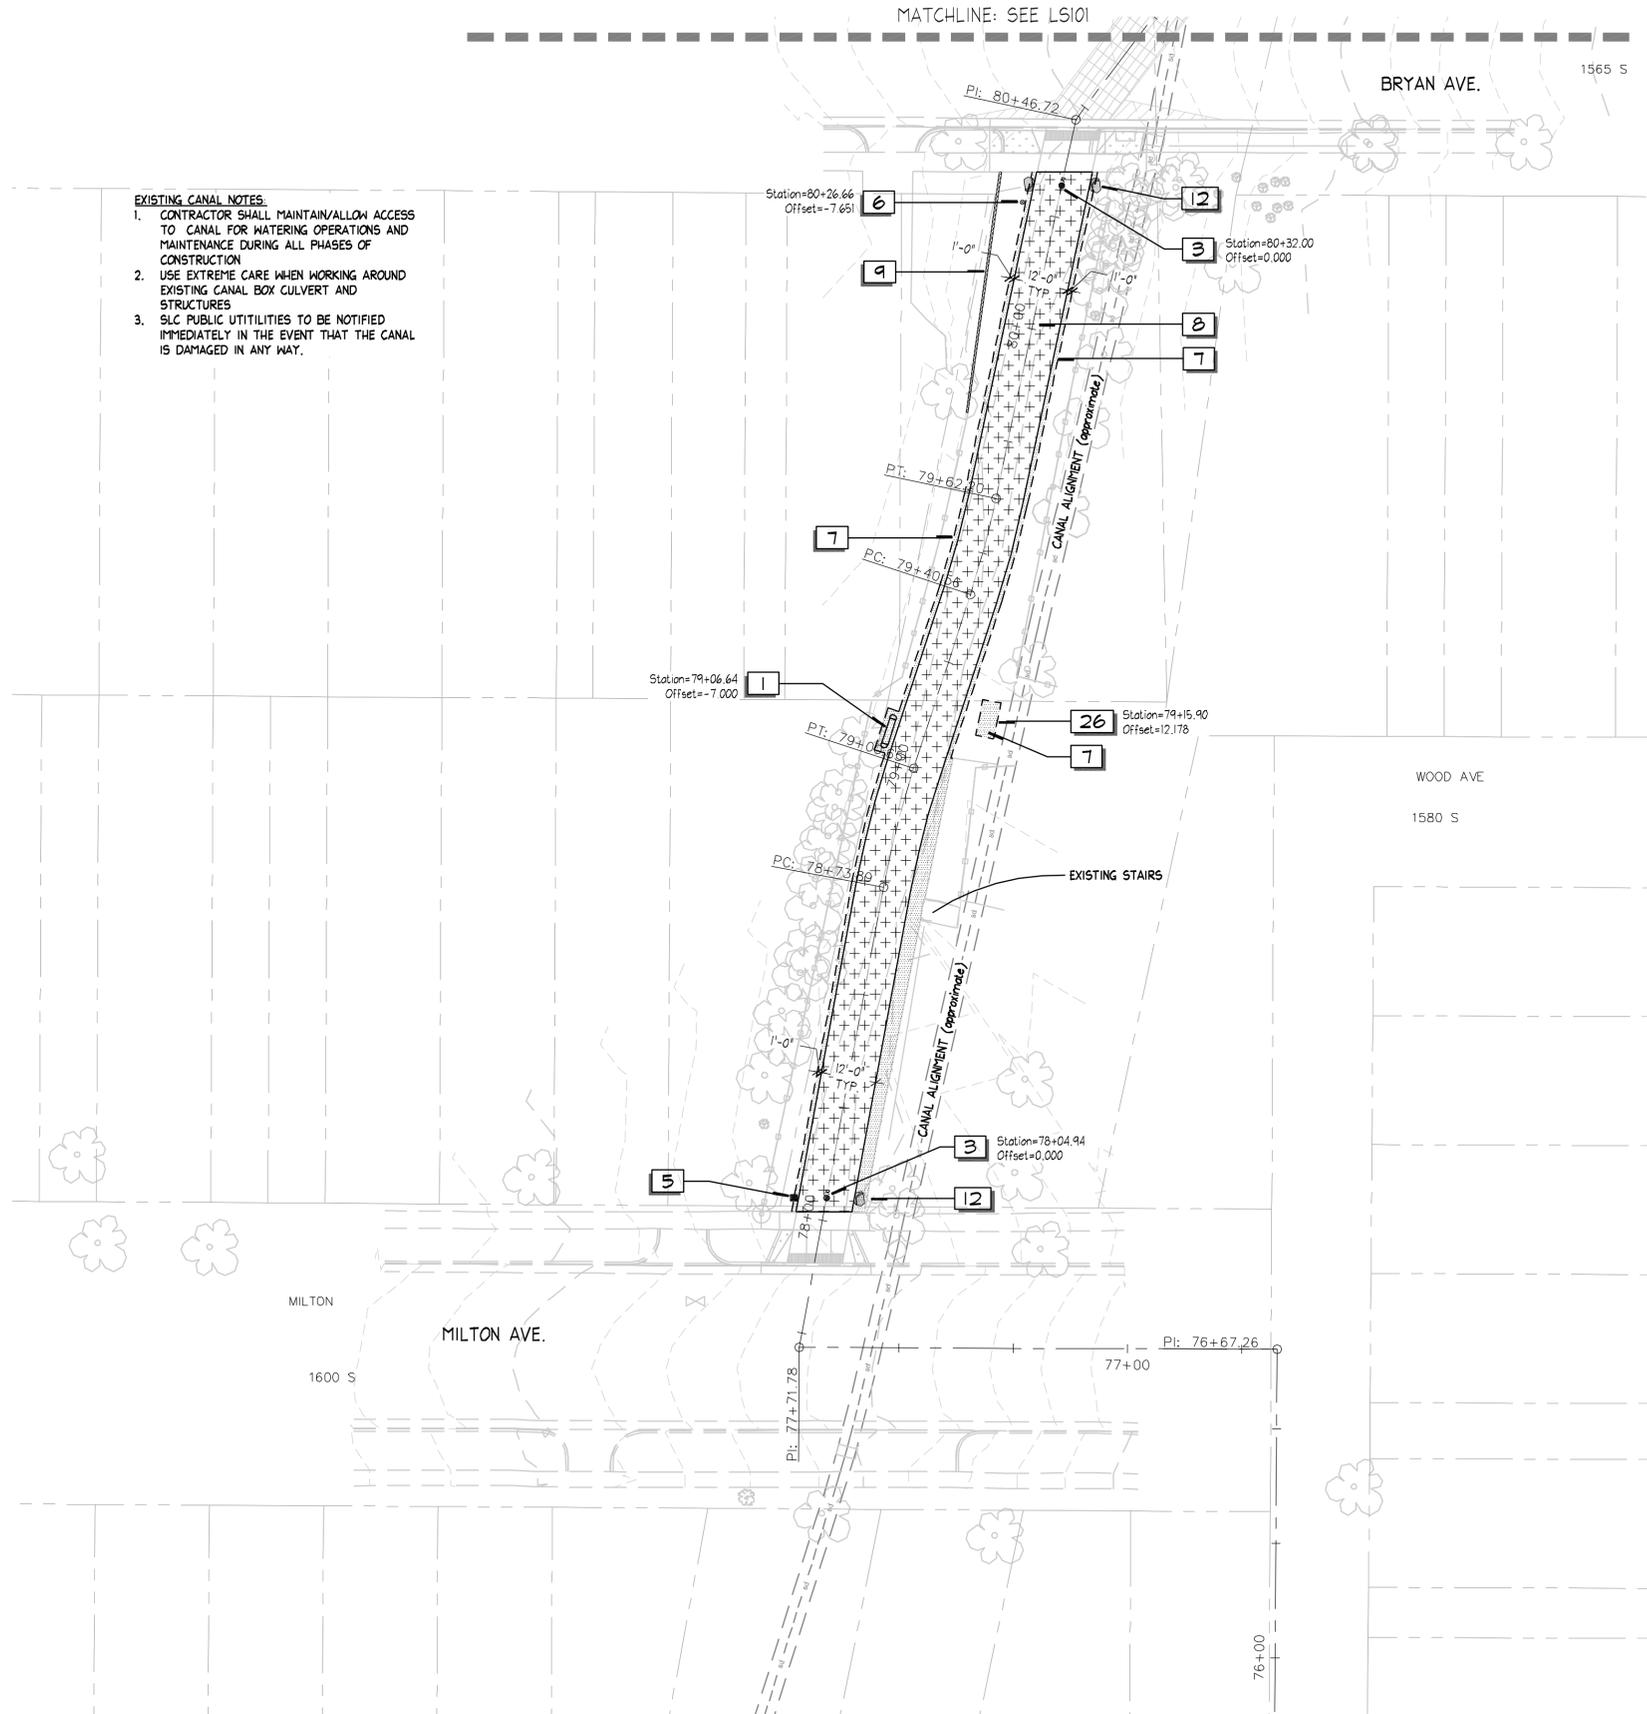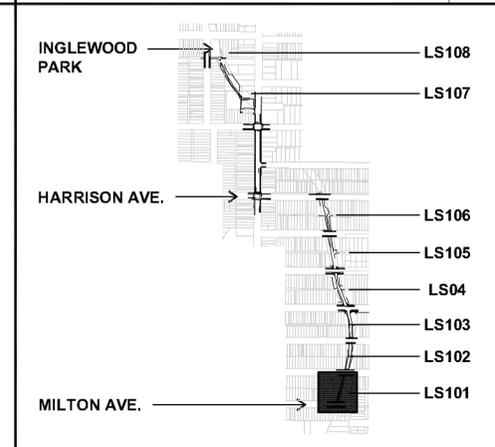

EXISTING CANAL NOTES:

- CONTRACTOR SHALL MAINTAIN/ALLOW ACCESS TO CANAL FOR WATERING OPERATIONS AND MAINTENANCE DURING ALL PHASES OF CONSTRUCTION
- USE EXTREME CARE WHEN WORKING AROUND EXISTING CANAL BOX CULVERT AND STRUCTURES
- SLC PUBLIC UTILITIES TO BE NOTIFIED IMMEDIATELY IN THE EVENT THAT THE CANAL IS DAMAGED IN ANY WAY.